


# Construction Elevation

Not drawn to scale. For permit application only. Not to be used as a construction drawing.

City of Lakewood, Ohio  
 Division of Building and Housing  
 12650 Detroit Avenue  
 Lakewood, Ohio 44107  
 (216) 529-6270  
 Fax (216) 529-5930

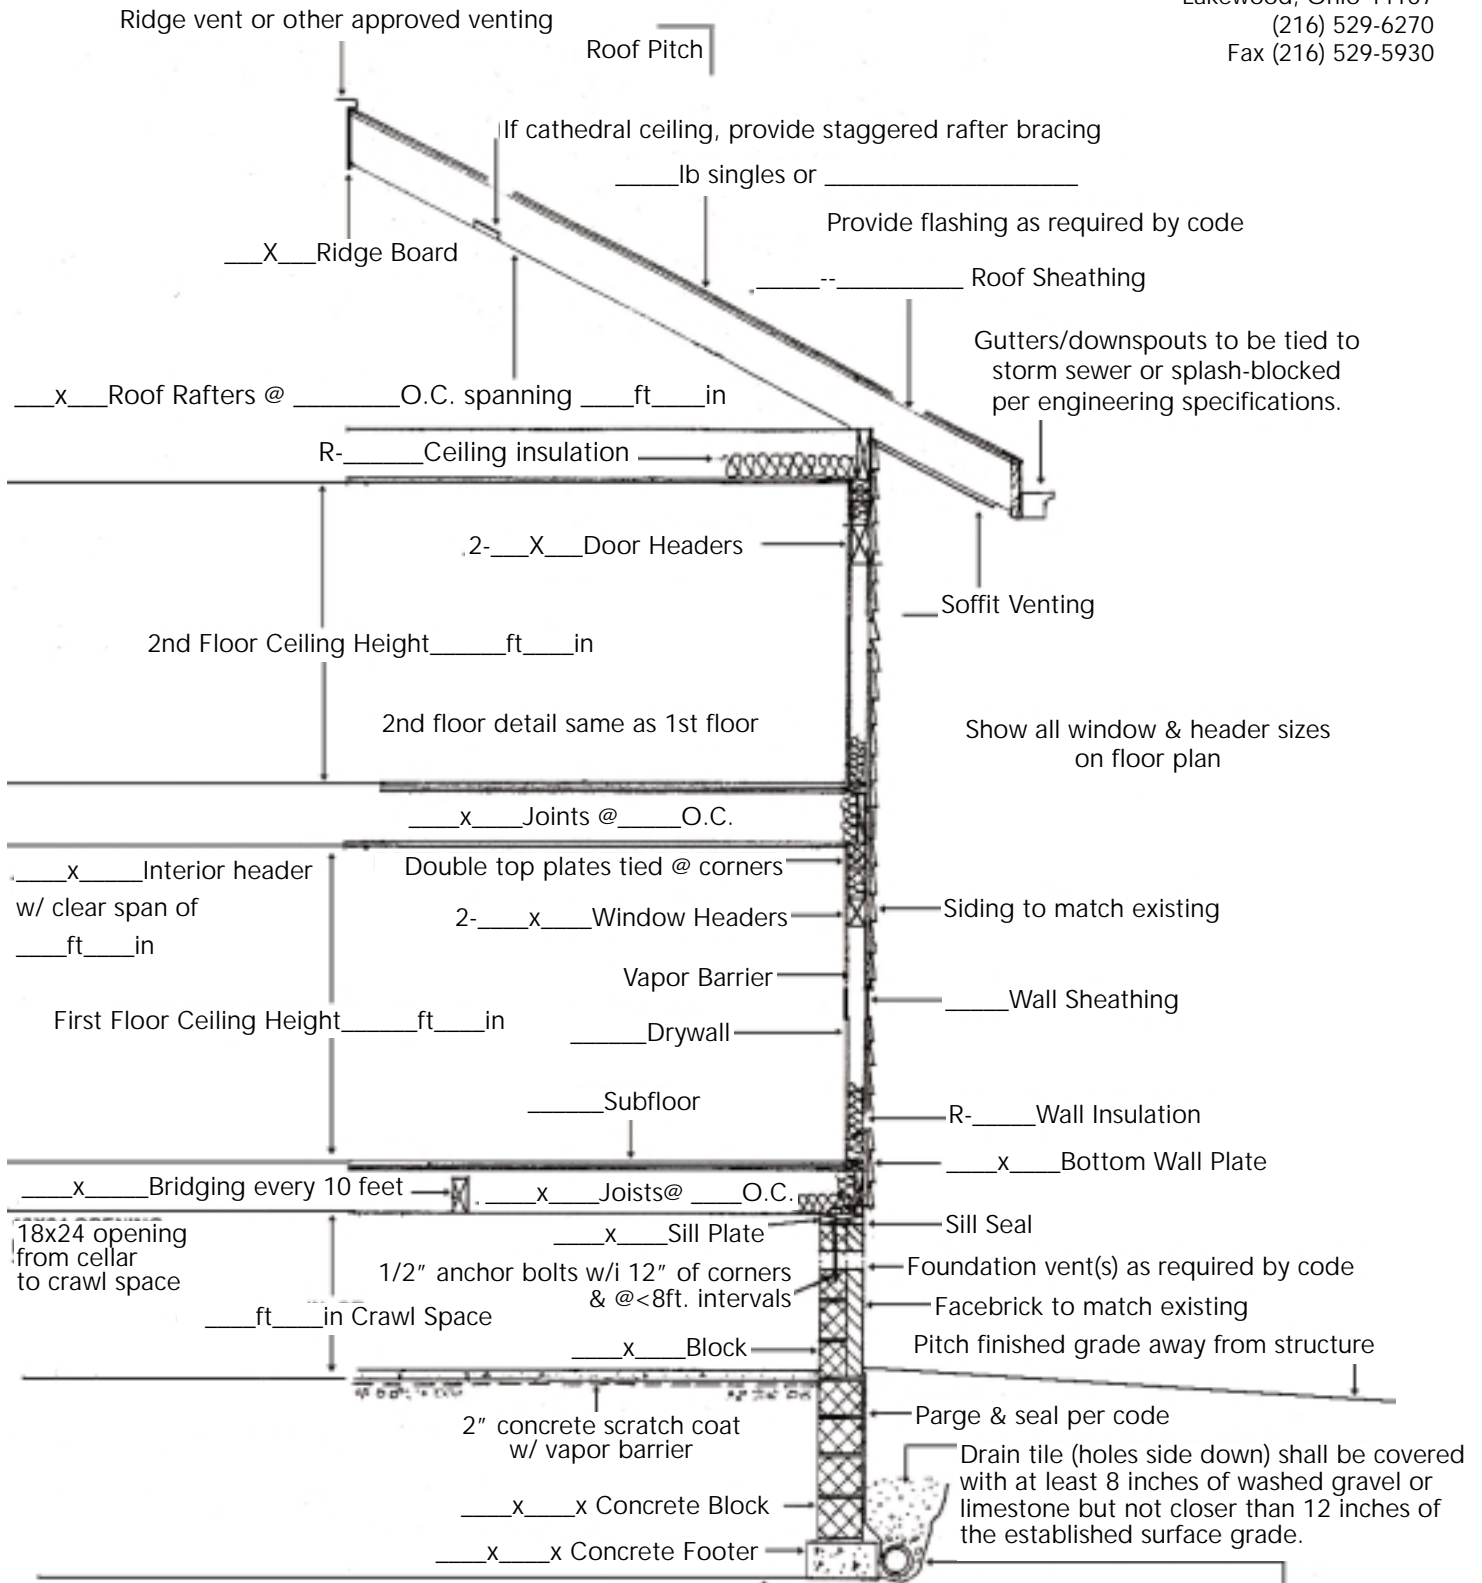

Property Address \_\_\_\_\_

1st Floor to be used as \_\_\_\_\_

2nd Floor to be used as \_\_\_\_\_

Room addition to be \_\_\_ ft \_\_\_ in wide by \_\_\_ ft \_\_\_ in deep

Bottom of footer shall be a minimum of 38 inches below grade.

Optional: 4 inch footer drain tile for crawl space  
 Required: 4 inch footer drain tile for basement/cellar.

Owner Name \_\_\_\_\_ Owner Phone \_\_\_\_\_

Contractor Name \_\_\_\_\_ Contractor Phone \_\_\_\_\_