


Gable Garage

Not drawn to scale

City of Lakewood, Ohio
 Division of Building and Housing
 12650 Detroit Avenue
 Lakewood, Ohio 44107
 (216) 529-6270
 Fax (216) 529-5930

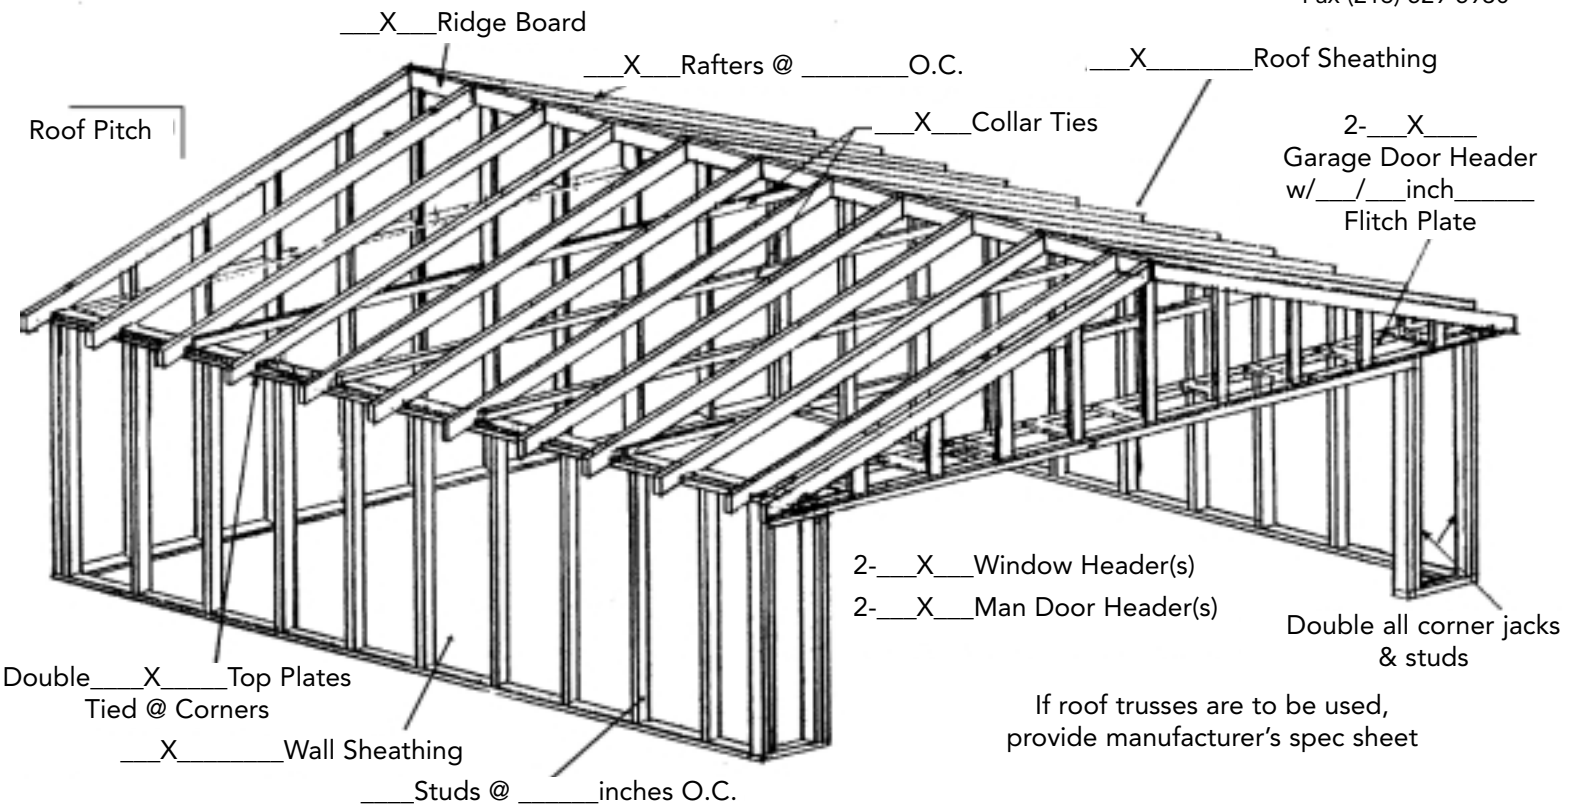

If roof trusses are to be used, provide manufacturer's spec sheet

Exterior Siding is _____

Gutters/downspouts to be tied to storm sewer or splash-blocked onto owner's property only.

If rafter/truss spacing is greater than 16 inches O.C. then roof sheathing clips must be used.

Owner Name _____

Owner Phone _____

Contractor Name _____

Contractor Phone _____

Property Address _____

Garage Width _____ Garage Depth _____

Garage Height _____

This drawing is for permit application only. It is not to be used as a construction document.