


"Hood" or "Shed" Type Garage

Not drawn to scale

City of Lakewood, Ohio
Division of Building and Housing
12650 Detroit Avenue
Lakewood, Ohio 44107
(216) 529-6270
Fax (216) 529-5930

Gutters/downspouts to be tied to storm sewer or splash-blocked onto owner's property only

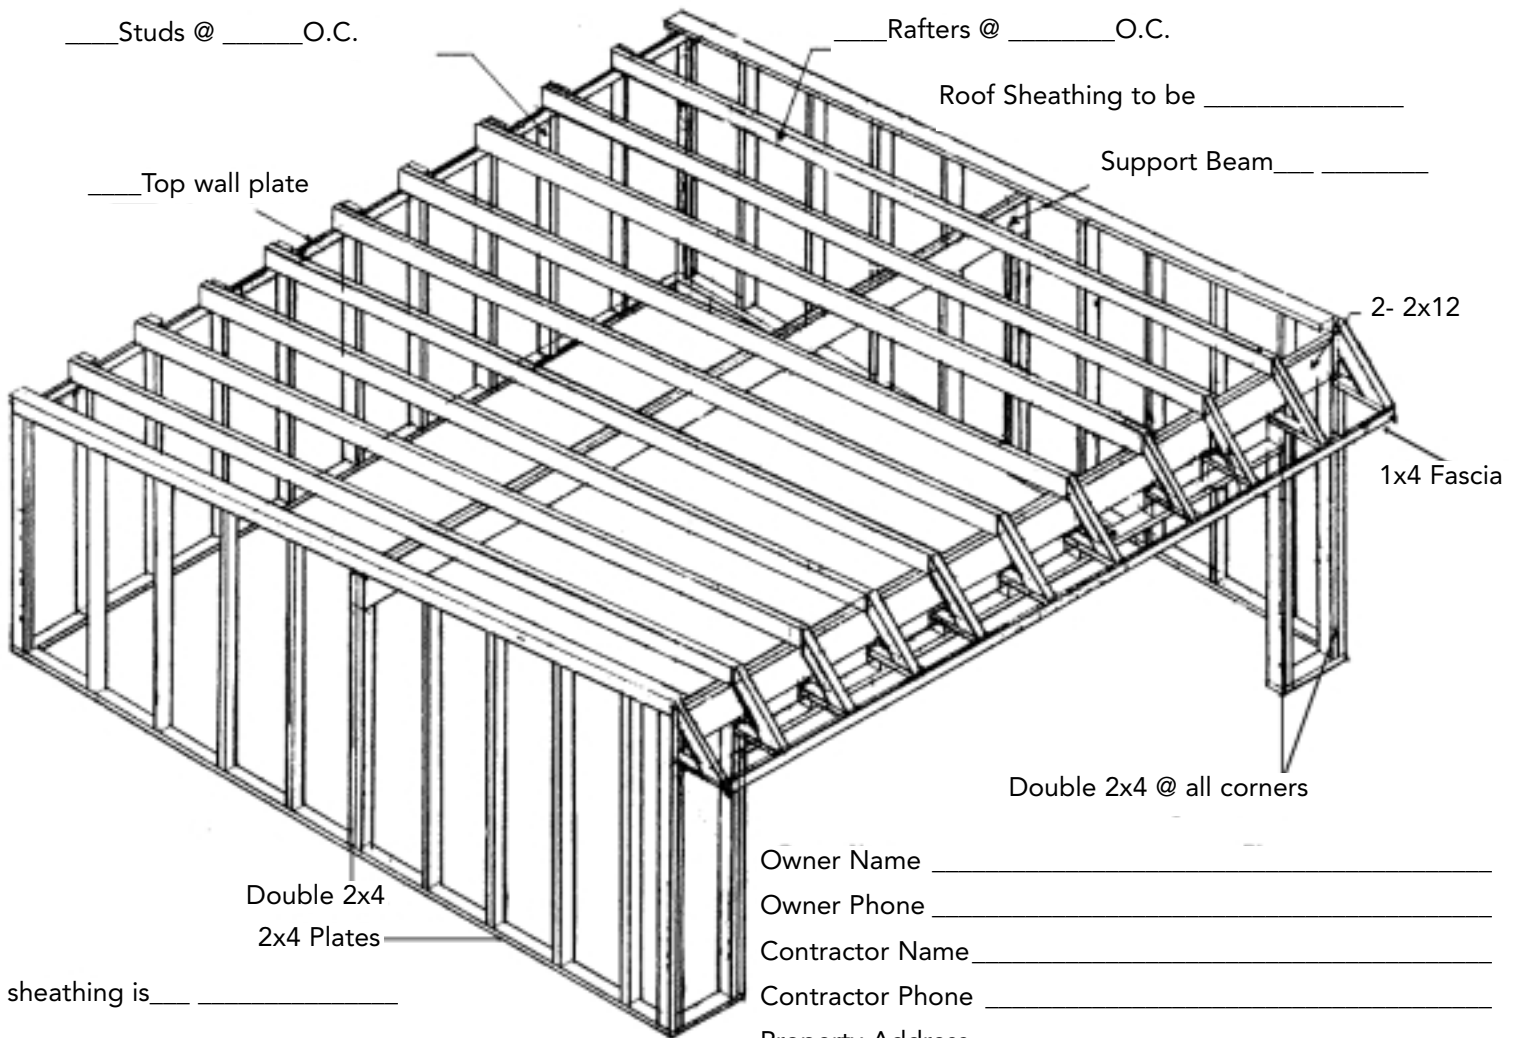

This drawing is for permit application only. It is not to be used as construction document.