


Swimming Pool

Not drawn to scale

City of Lakewood, Ohio
 Division of Building and Housing
 12650 Detroit Avenue
 Lakewood, Ohio 44107
 (216) 529-6270
 Fax (216) 529-5930

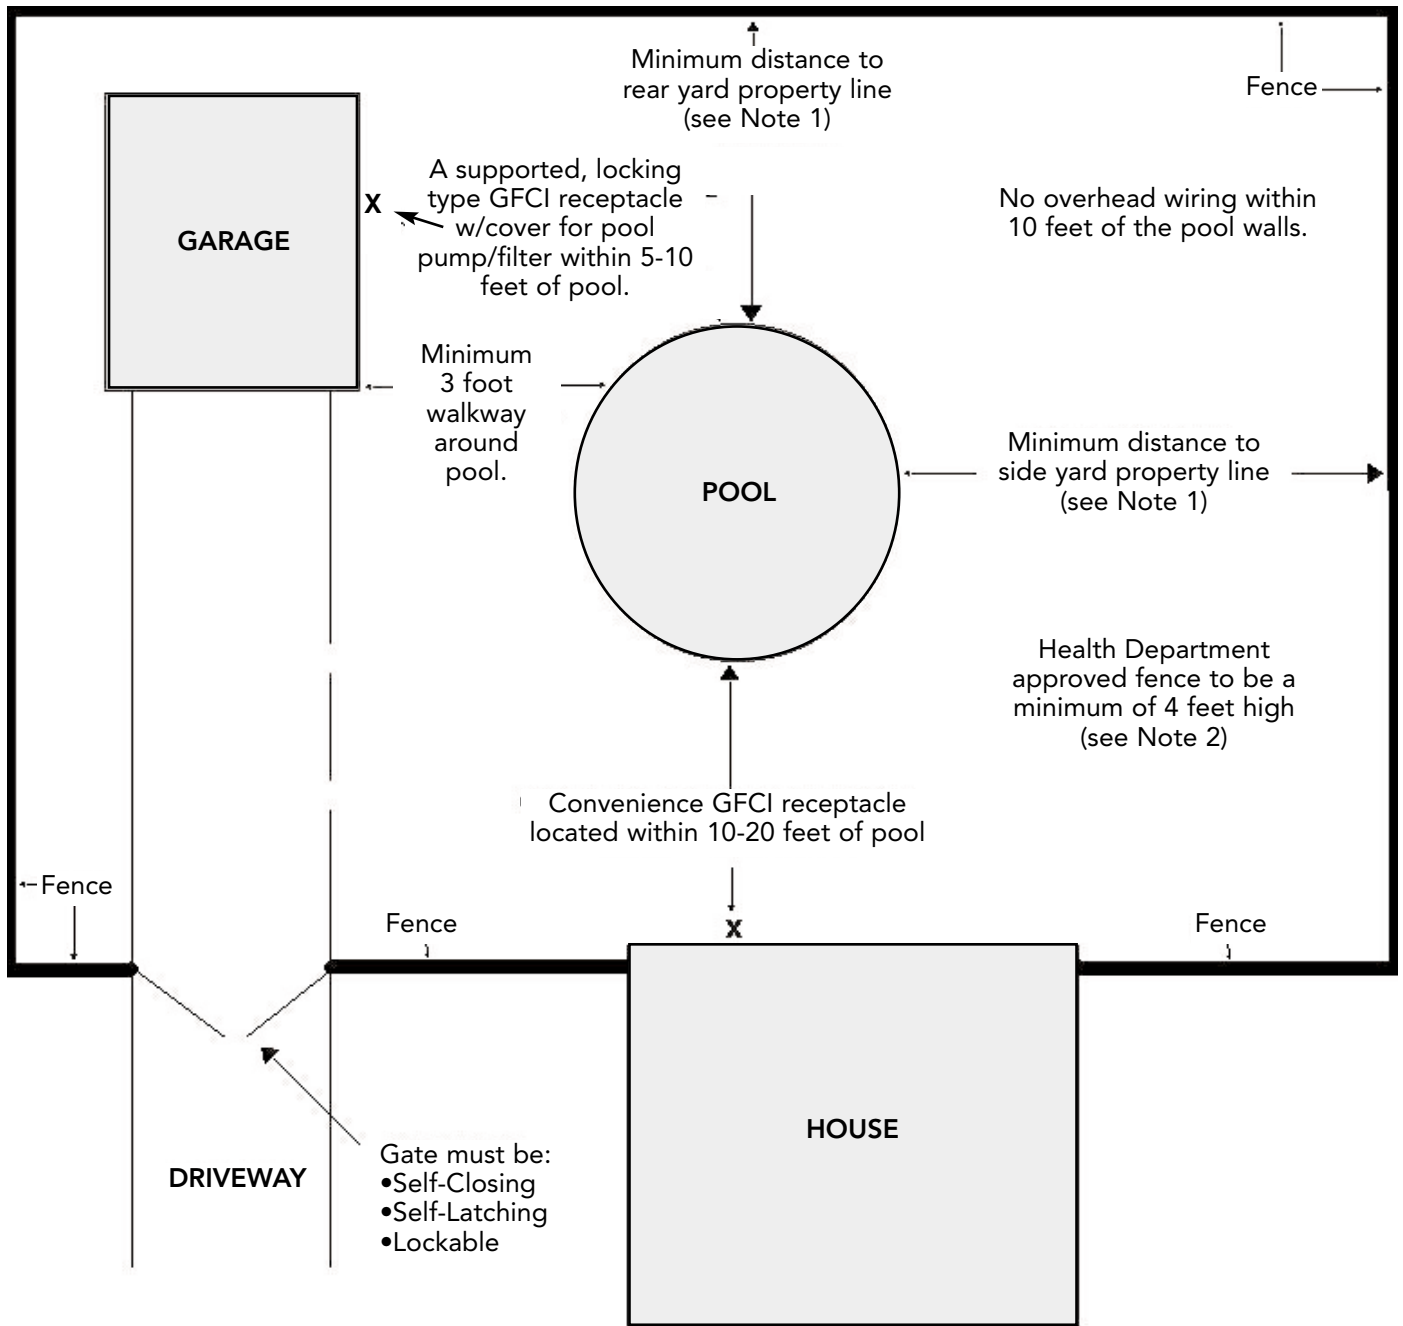

Note 1
 Zoning Districts R1 (H), (M) & (L) = 10 feet*
 Zoning Districts R2 = 5 feet*
 *Can be reduced with written consent from all abutting property owners.

Note 2
 A fence is not needed if the pool is supplied with a manufacturer's security fence approved by the Health Department.

ALL METAL POOL SYSTEM PARTS MUST BE BONDED